

BELLAIRE PULTNEY TOWNSHIP


BELMONT COUNTY OHIO
FRED F. BENNETT COUNTY ENGINEER

SCALE IN FEET
0 50 100

REVISED 4-13 5-13 5-14 5-15 5-16

LOT	OWNER	ACRES	VAL.	POST.
819	EA	Welf Kenneth F & Eva	4.7	217.227
1-A	3	McMahon David A	3.13	425
2-A	7	Muklewicz, Wayne F Lucy	12.4	235
3-A	3	Bank of America	533	294
1-B	3	Sims Lisa	423	477
1-A	2	Ohio River Properties LLC	7.93	16
2-B	2	"	7.93	16
3-B	7	Muklewicz, Walter & Lucy	410	286.023
2-A	2	Williams, Robert	516	148
1-B	7	Cannon, Chas & Katherine	800	614

LOT	OWNER	ACRES	VAL.	POST.
1	ELKAN REAL ESTATE ADD.	D	182	
2	CUMMINS 4th ADD.	B	271-272	
3	CUMMINS 1st ADD.	B	271-272	
4	BUTES ADD.	B	83	
5	BARNARD-CUMMINS-HAMMOND	B	240	
6	CUMMINS 2nd ADD.	B	238	
7	CUMMINS 3rd ADD.	B	245	
8	DAVIS ADD.	B	190	
9	BARNARD 2nd ADD.	B	262-264	

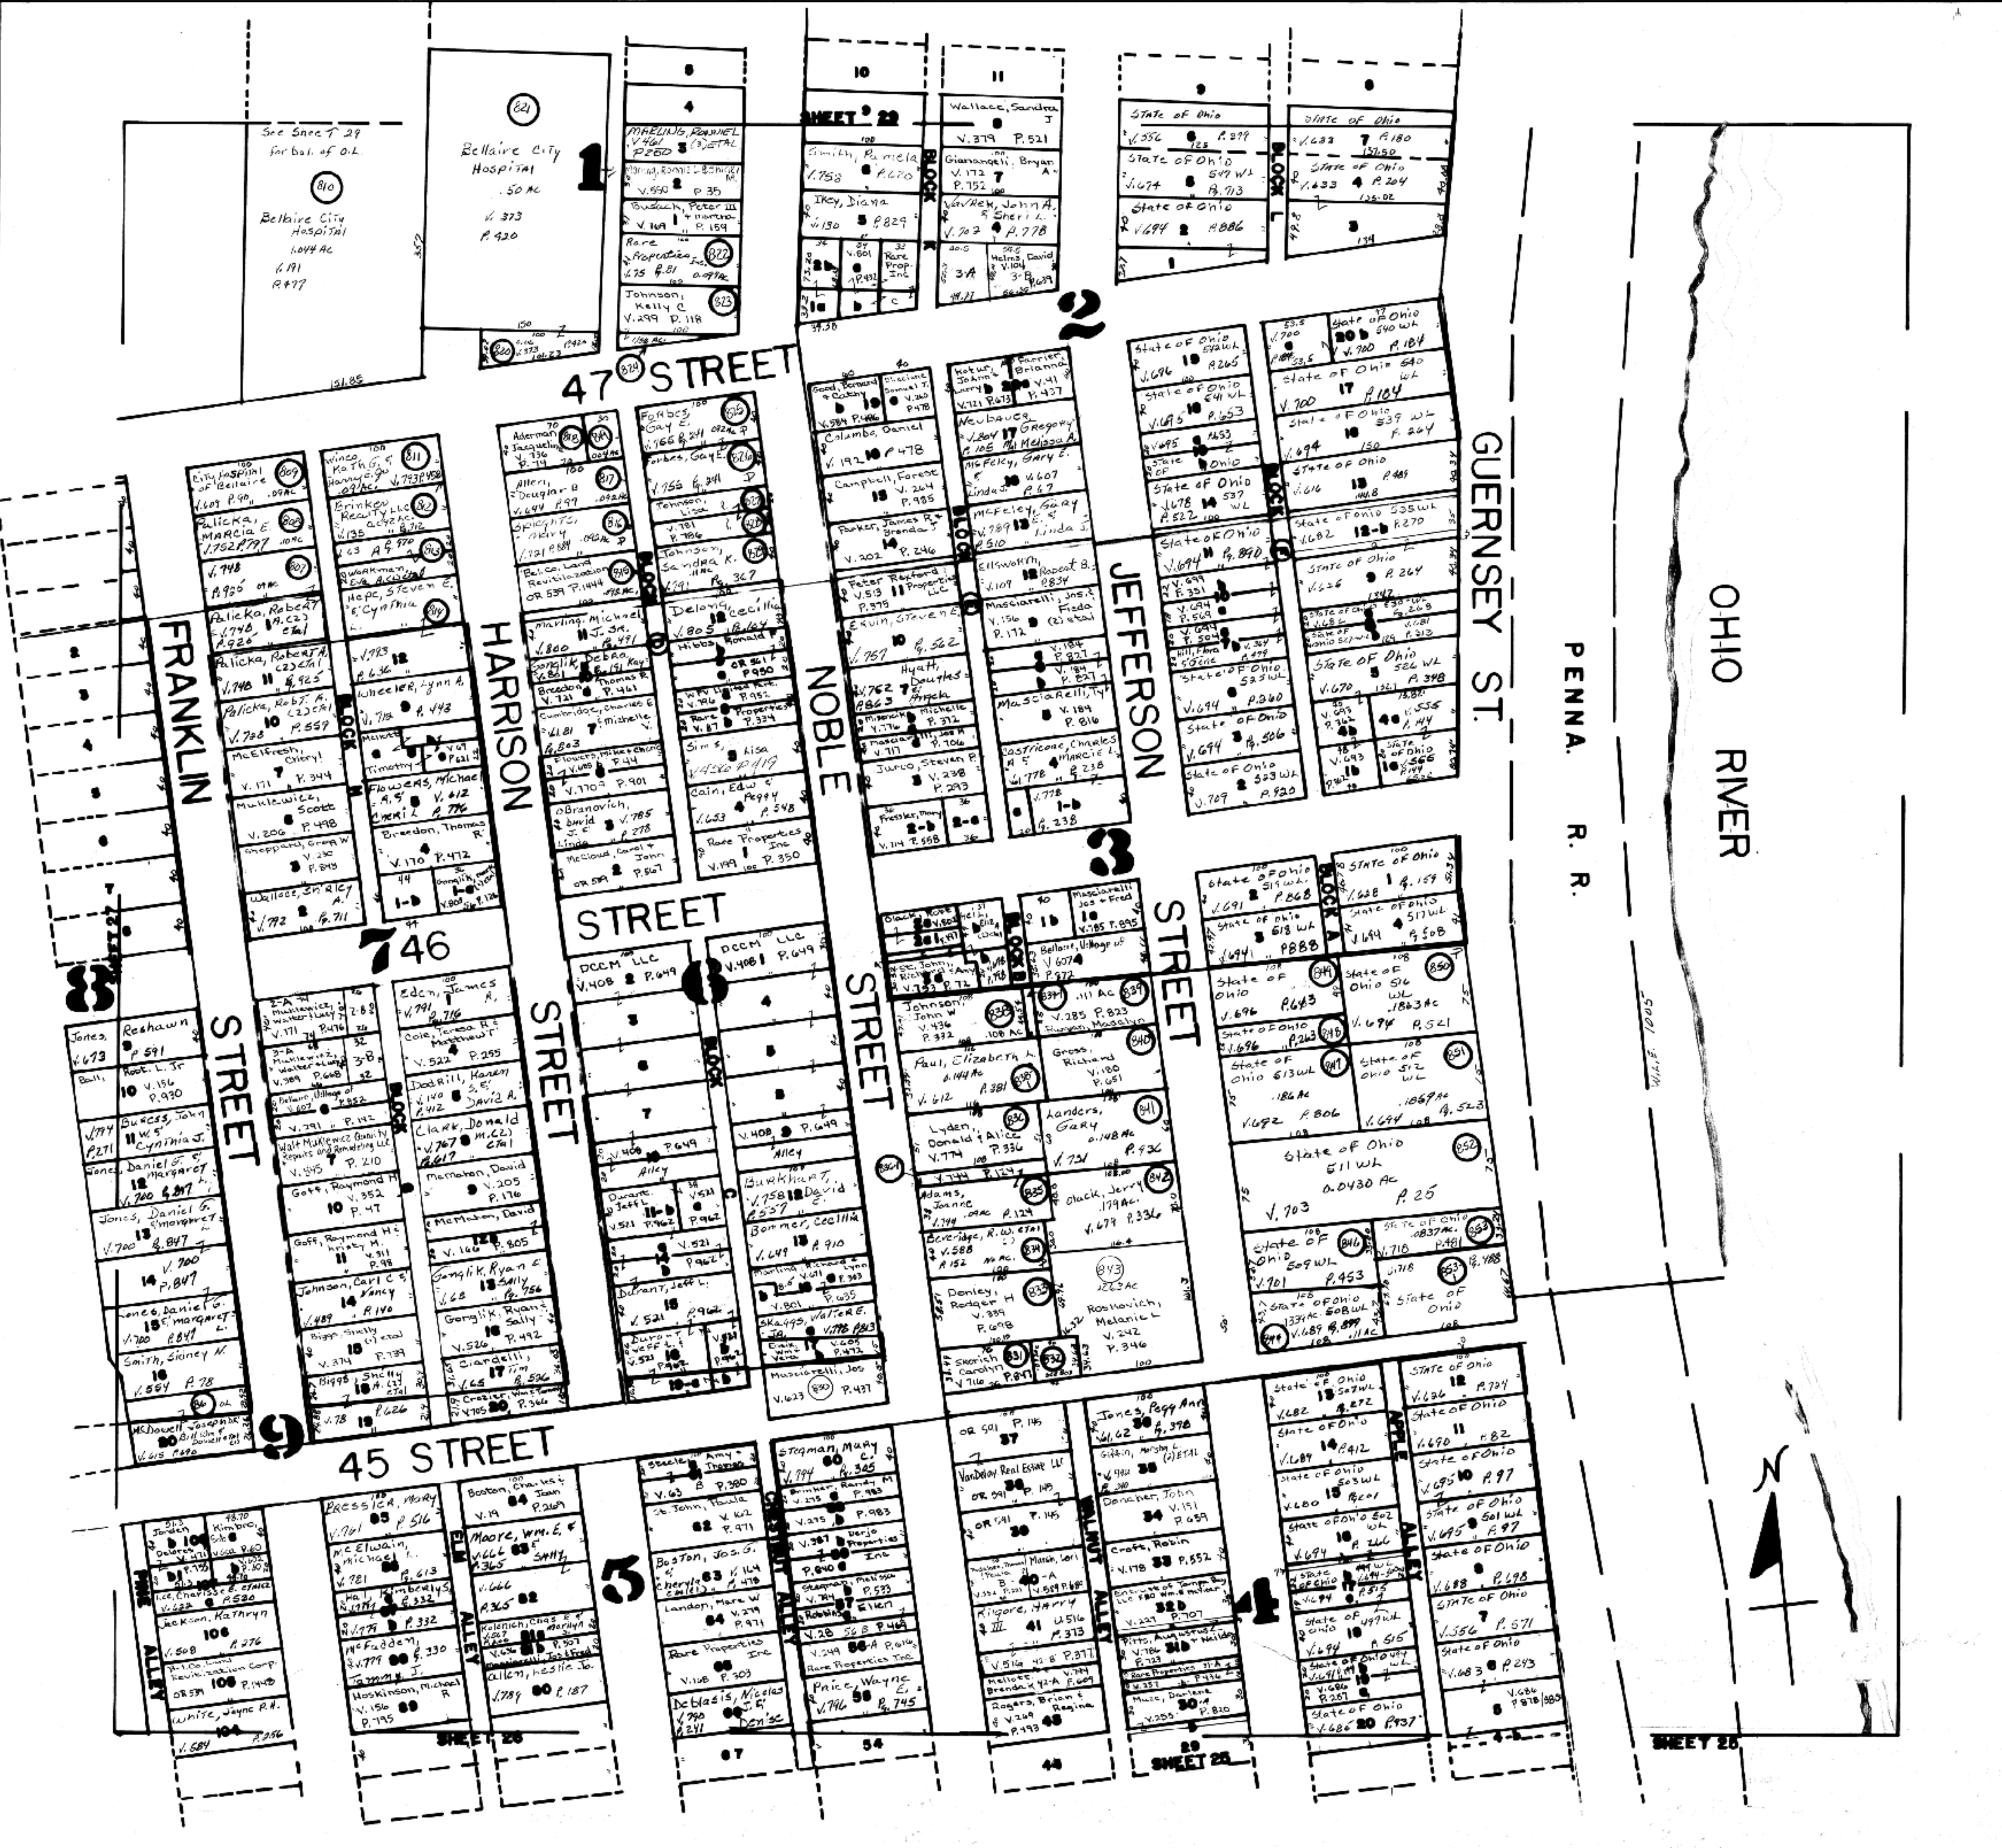

SHEET 28